


SPECIFICATION DWG

VARIABLE FAUCET SETUP			
A	B	C	D
8	4	5-3/8	2-3/4
9-5/8	4-13/16	7-3/16	15/16

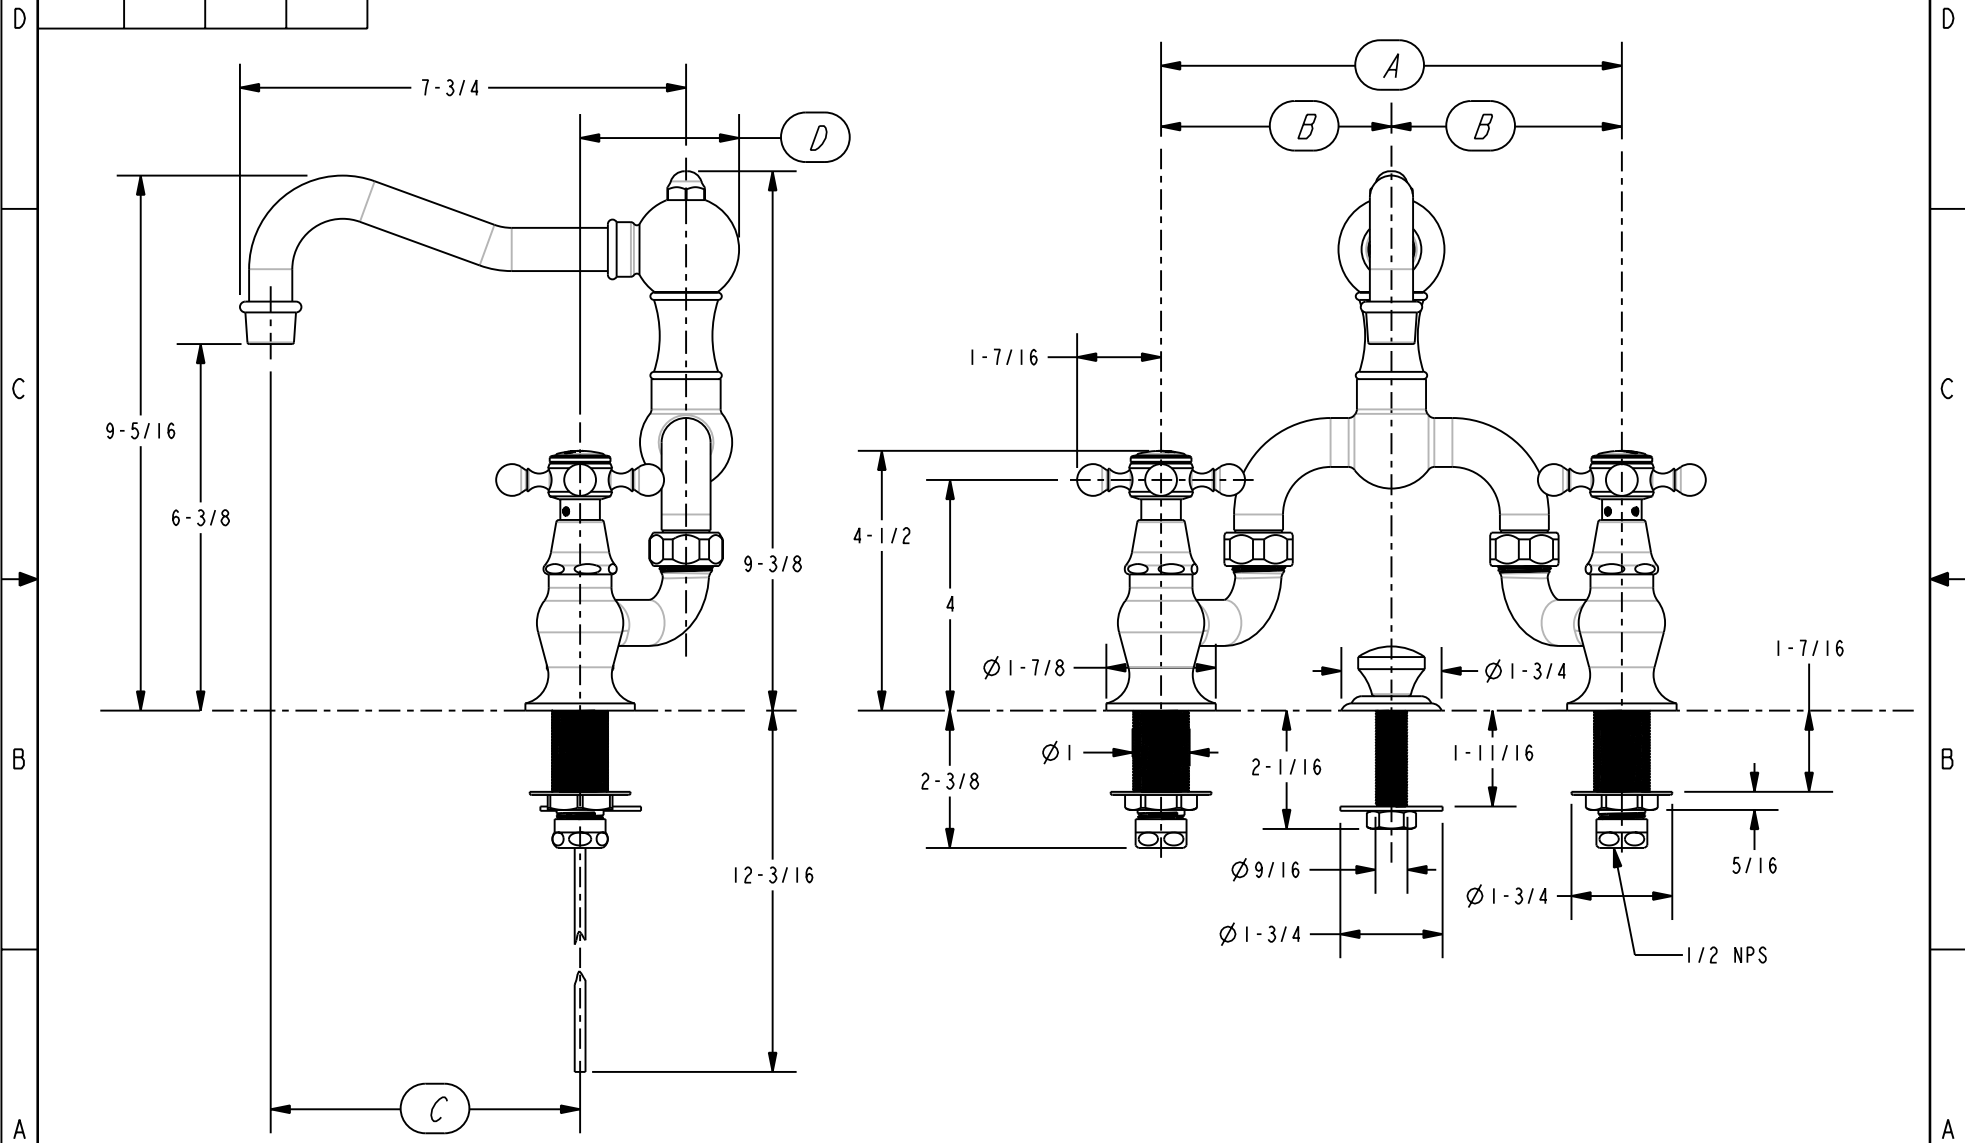

DIMENSIONS ARE IN INCHES AND AN APPROXIMATION OF A TYPICAL INSTALLATION

COPYRIGHT 2003 BRASSTECH, INC. THESE DRAWINGS AND THE DESIGNS DEPICTED HEREIN ARE THE PROPRIETARY PROPERTY OF BRASSTECH. ANY USE OR REPRODUCTION IS SUBJECT TO THE EXPRESS APPROVAL OF BRASSTECH. UNAUTHORIZED USE IS STRICTLY PROHIBITED. ALL RIGHTS RESERVED.

BRASSTECH
INCORPORATED
2001 E. CARNEGIE AVE.
SANTA ANA, CA 92705
(949) 417-5207

LAV BRIDGE WITH CROSS HANDLE

ASSY. NO.		930B_SPEC			
SCALE .300	REF. -	SHEET OF	REV	REV DESC	DATE
				RELEASED	05/14/03